


FILE LOCATION: \\s:\07-1720\00 QuikDraw\07-1720 ISP OPT03.dwg TAB NAME: Initial Site Plan USER: rmcroley SAVED: 3/29/2019 12:58 PM PLOTTED: 3/29/2019 1:01 PM



PROJECT NO.:#####

QuikTrip No. 1720
 12345 S. MAIN STREET
 ANYTOWN, USA

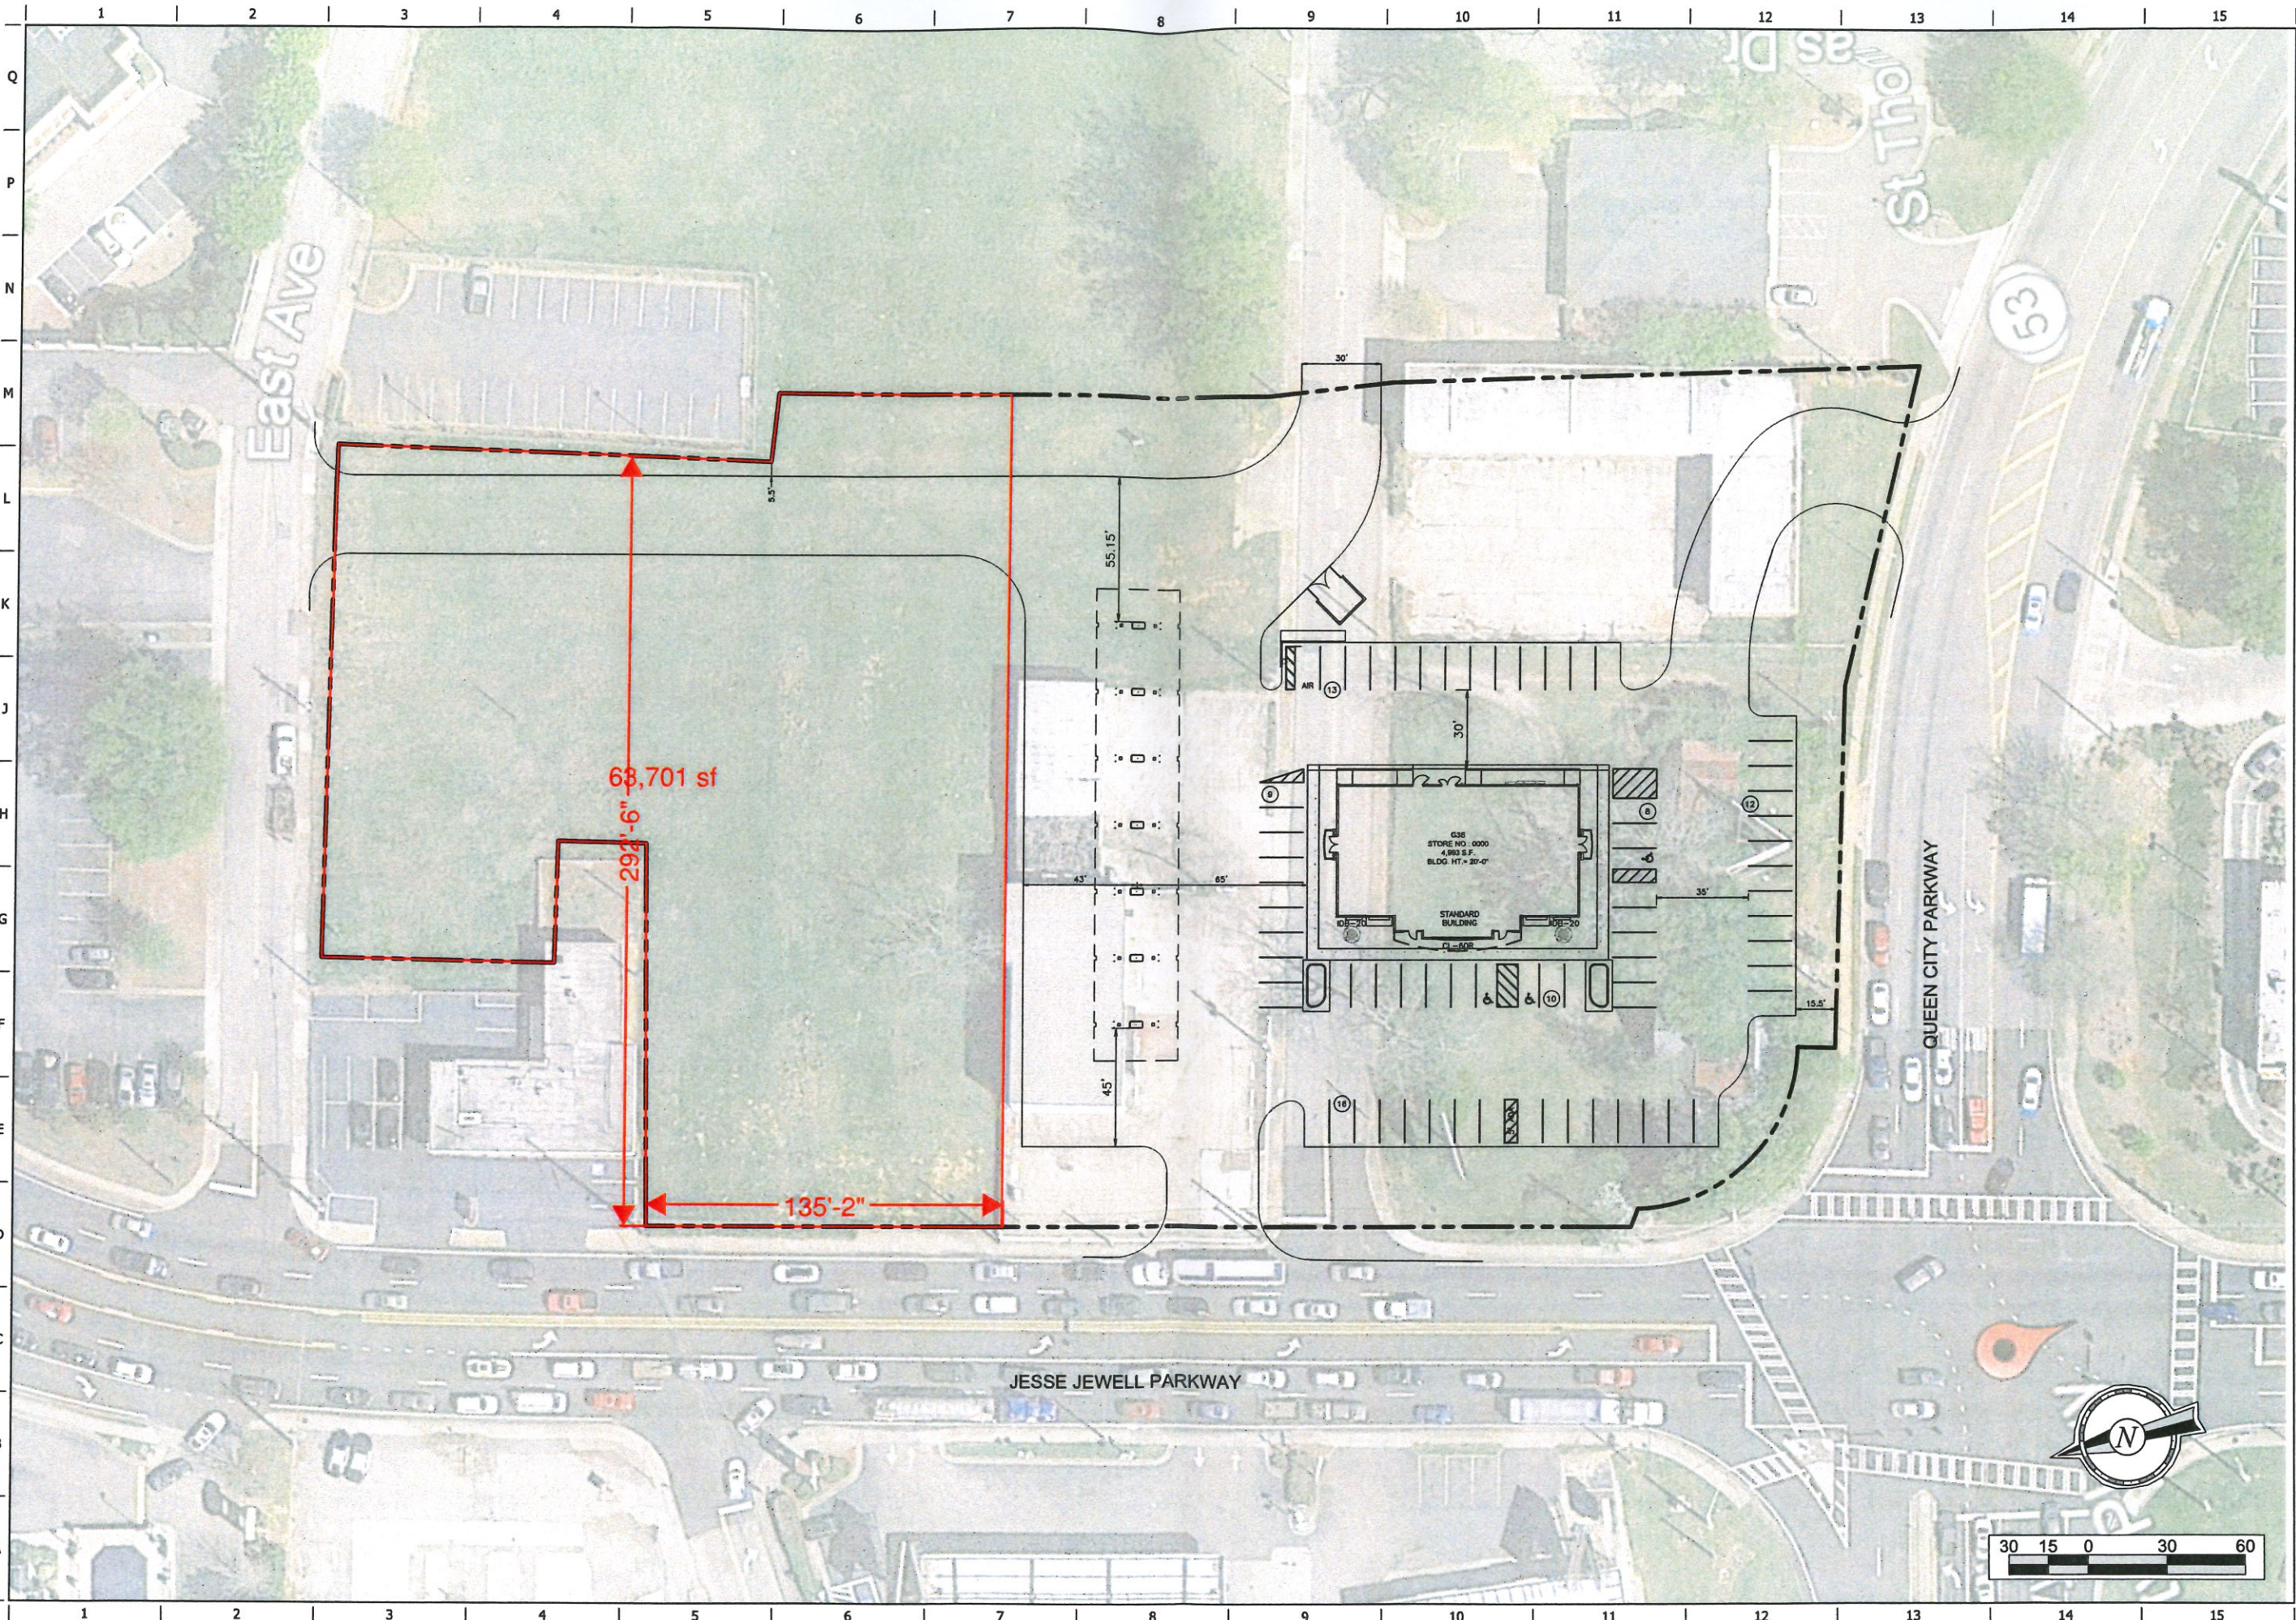

© COPYRIGHT QUIKTRIP CORPORATION 2011
 ANY UNAUTHORIZED USE, REPRODUCTION,
 PUBLICATION, DISTRIBUTION, OR SALE IN
 WHOLE OR IN PART, IS STRICTLY PROHIBITED.

PROTOTYPE:
 DIVISION:
 VERSION: 001
 DESIGNED BY:
 DRAWN BY:
 REVIEWED BY:

REV	DATE	DESCRIPTION

SHEET TITLE:
 INITIAL SITE PLAN

SHEET NUMBER:
 1

ORIGINAL ISSUE DATE: