

NOTES:

2. THE PUBLIC RECORDS REFERENCED ON THIS PLAN ARE ONLY THOSE USED BY THE SURVEYOR IN THE PREPARATION OF THIS PROPERTY. THEY ARE NOT AND DO NOT CONSTITUTE A TITLE OPINION.

PLAT REFERENCES:


2. DEPARTMENT OF TRANSPORTATION RIGHT OF WAY MAP FOR PROJECT F-013, 1000 HALLAMBERSHAM CO. DATED MAY 15, 1975 AND LAST REVISED 3-10-82 (SHEET 28)

FLOOD NOTE:


DEED REFERENCES:


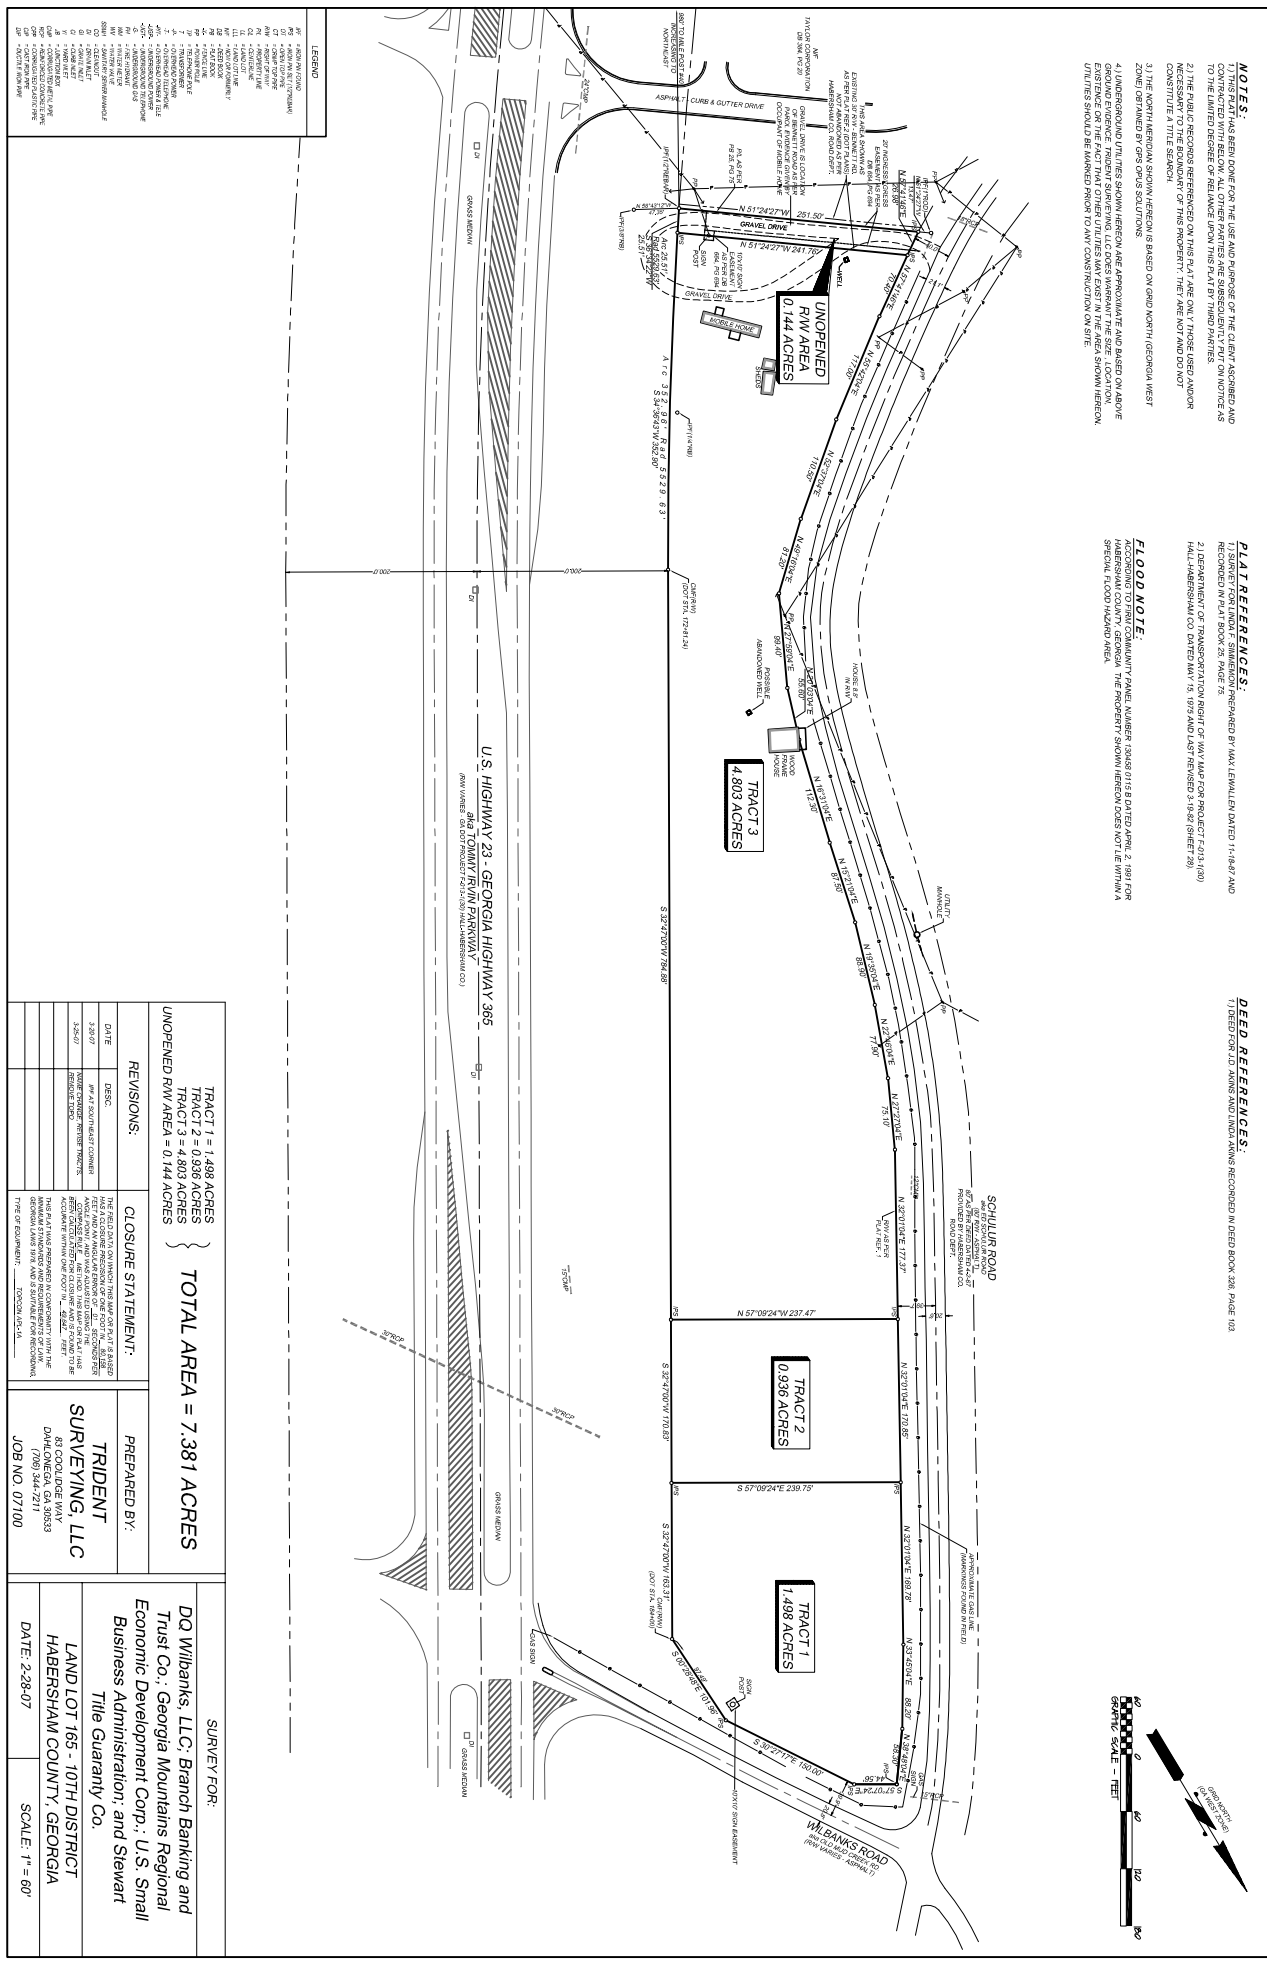

<p>REVISIONS:</p> <table border="1"> <thead> <tr> <th>DATE</th> <th>DESC.</th> </tr>
; U.S. Small Business Administration; and Stewart Title Guaranty Co.</p> <p>LAND LOT 165 - 10TH DISTRICT HABERSHAM COUNTY, GEORGIA</p> <p>DATE: 2-28-07 SCALE: 1" = 60'</p>							